


# Alvaston BMX Track Refurbishment

V2 Drawn 18/3/2008 Jason Carpenter

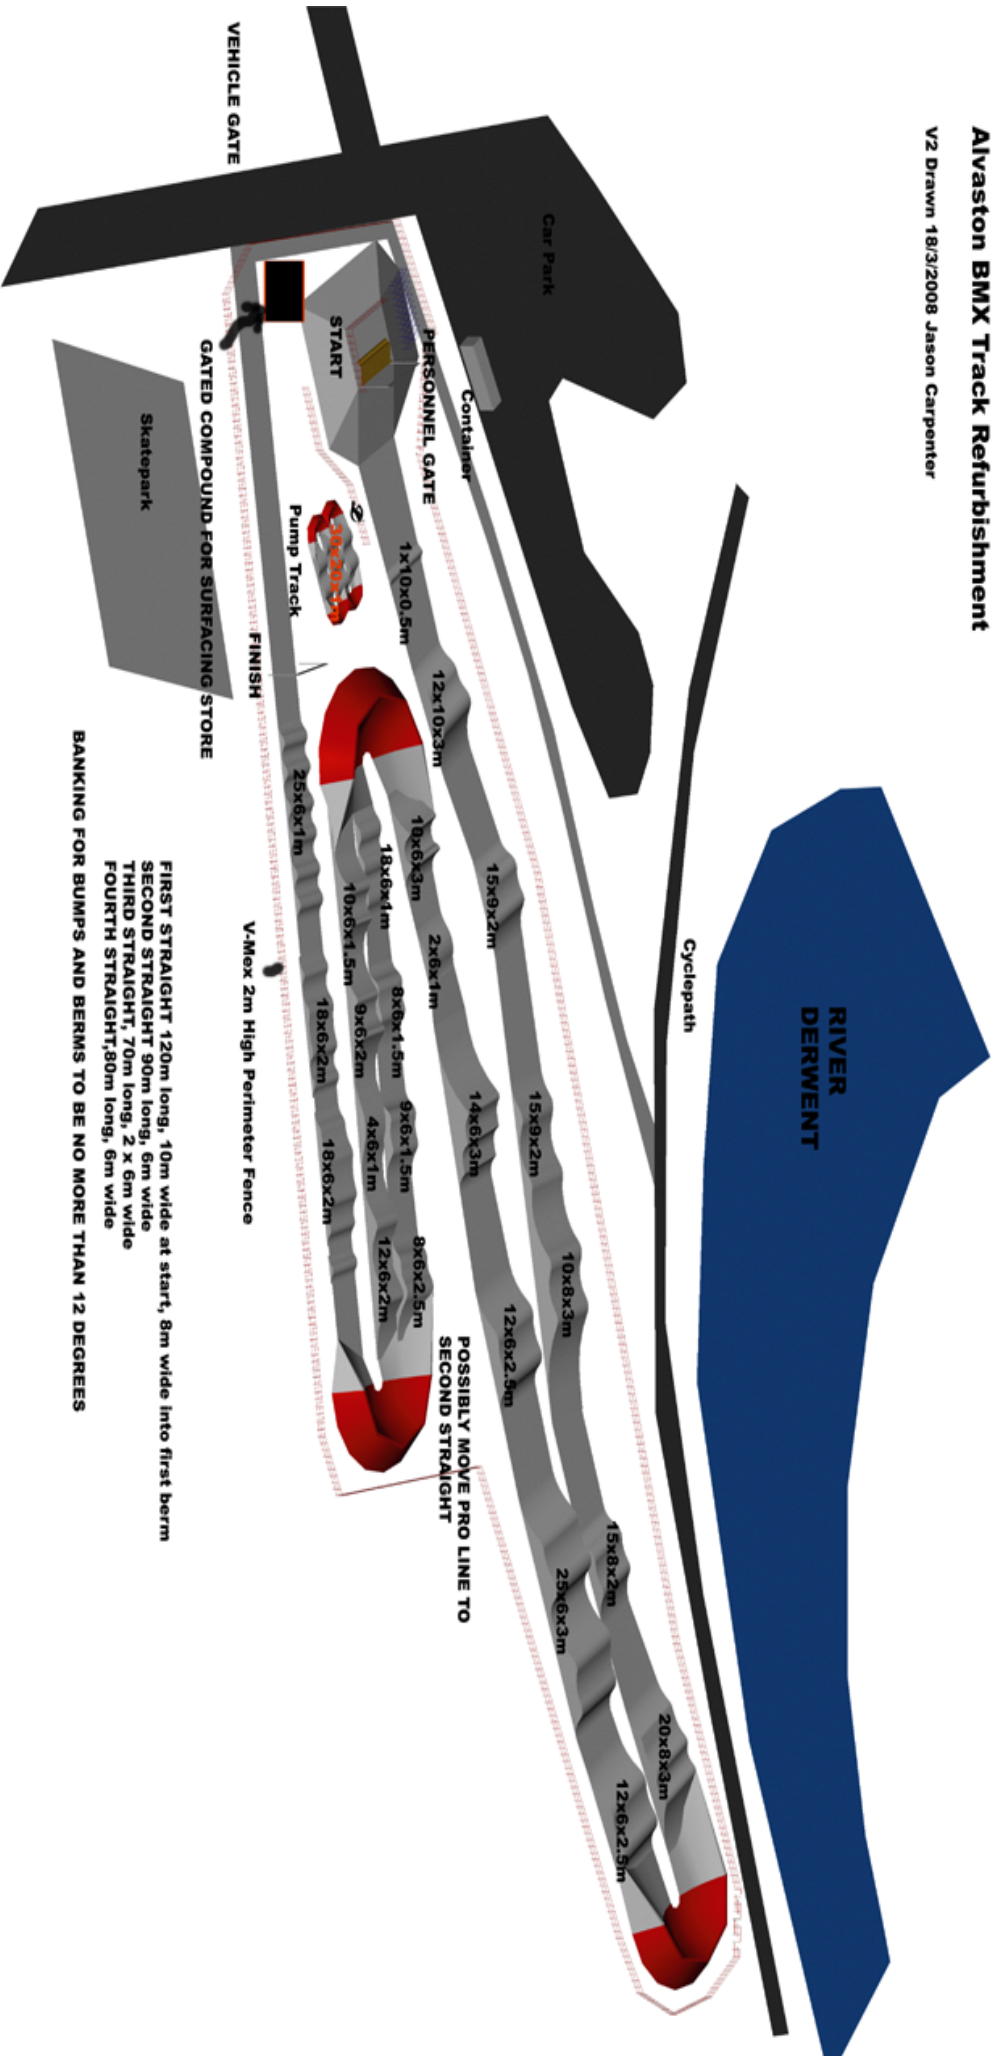

VEHICLE GATE

Car Park

Container

PERSONNEL GATE

START

Pump Track

FINISH

GATED COMPOUND FOR SURFACING STORE

Skatepark

RIVER

Cyclepath

V-Mex 2m High Perimeter Fence

FIRST STRAIGHT 120m long, 10m wide at start, 8m wide into first berm  
 SECOND STRAIGHT 90m long, 6m wide  
 THIRD STRAIGHT, 70m long, 2 x 6m wide  
 FOURTH STRAIGHT, 80m long, 6m wide  
 BANKING FOR BUMPS AND BERMS TO BE NO MORE THAN 12 DEGREES

POSSIBLY MOVE PRO LINE TO SECOND STRAIGHT

1x10x0.5m

12x10x3m

18x6x3m

18x6x4m

10x6x1.5m

25x6x1m

18x6x2m

18x6x2m

8x6x1.5m

9x6x2m

4x6x1m

8x6x2.5m

12x6x2m

15x9x2m

15x9x2m

14x6x3m

15x9x2m

10x6x3m

12x6x2.5m

15x8x2m

25x6x3m

20x8x3m

12x6x2.5m